


STATE HIGHWAY

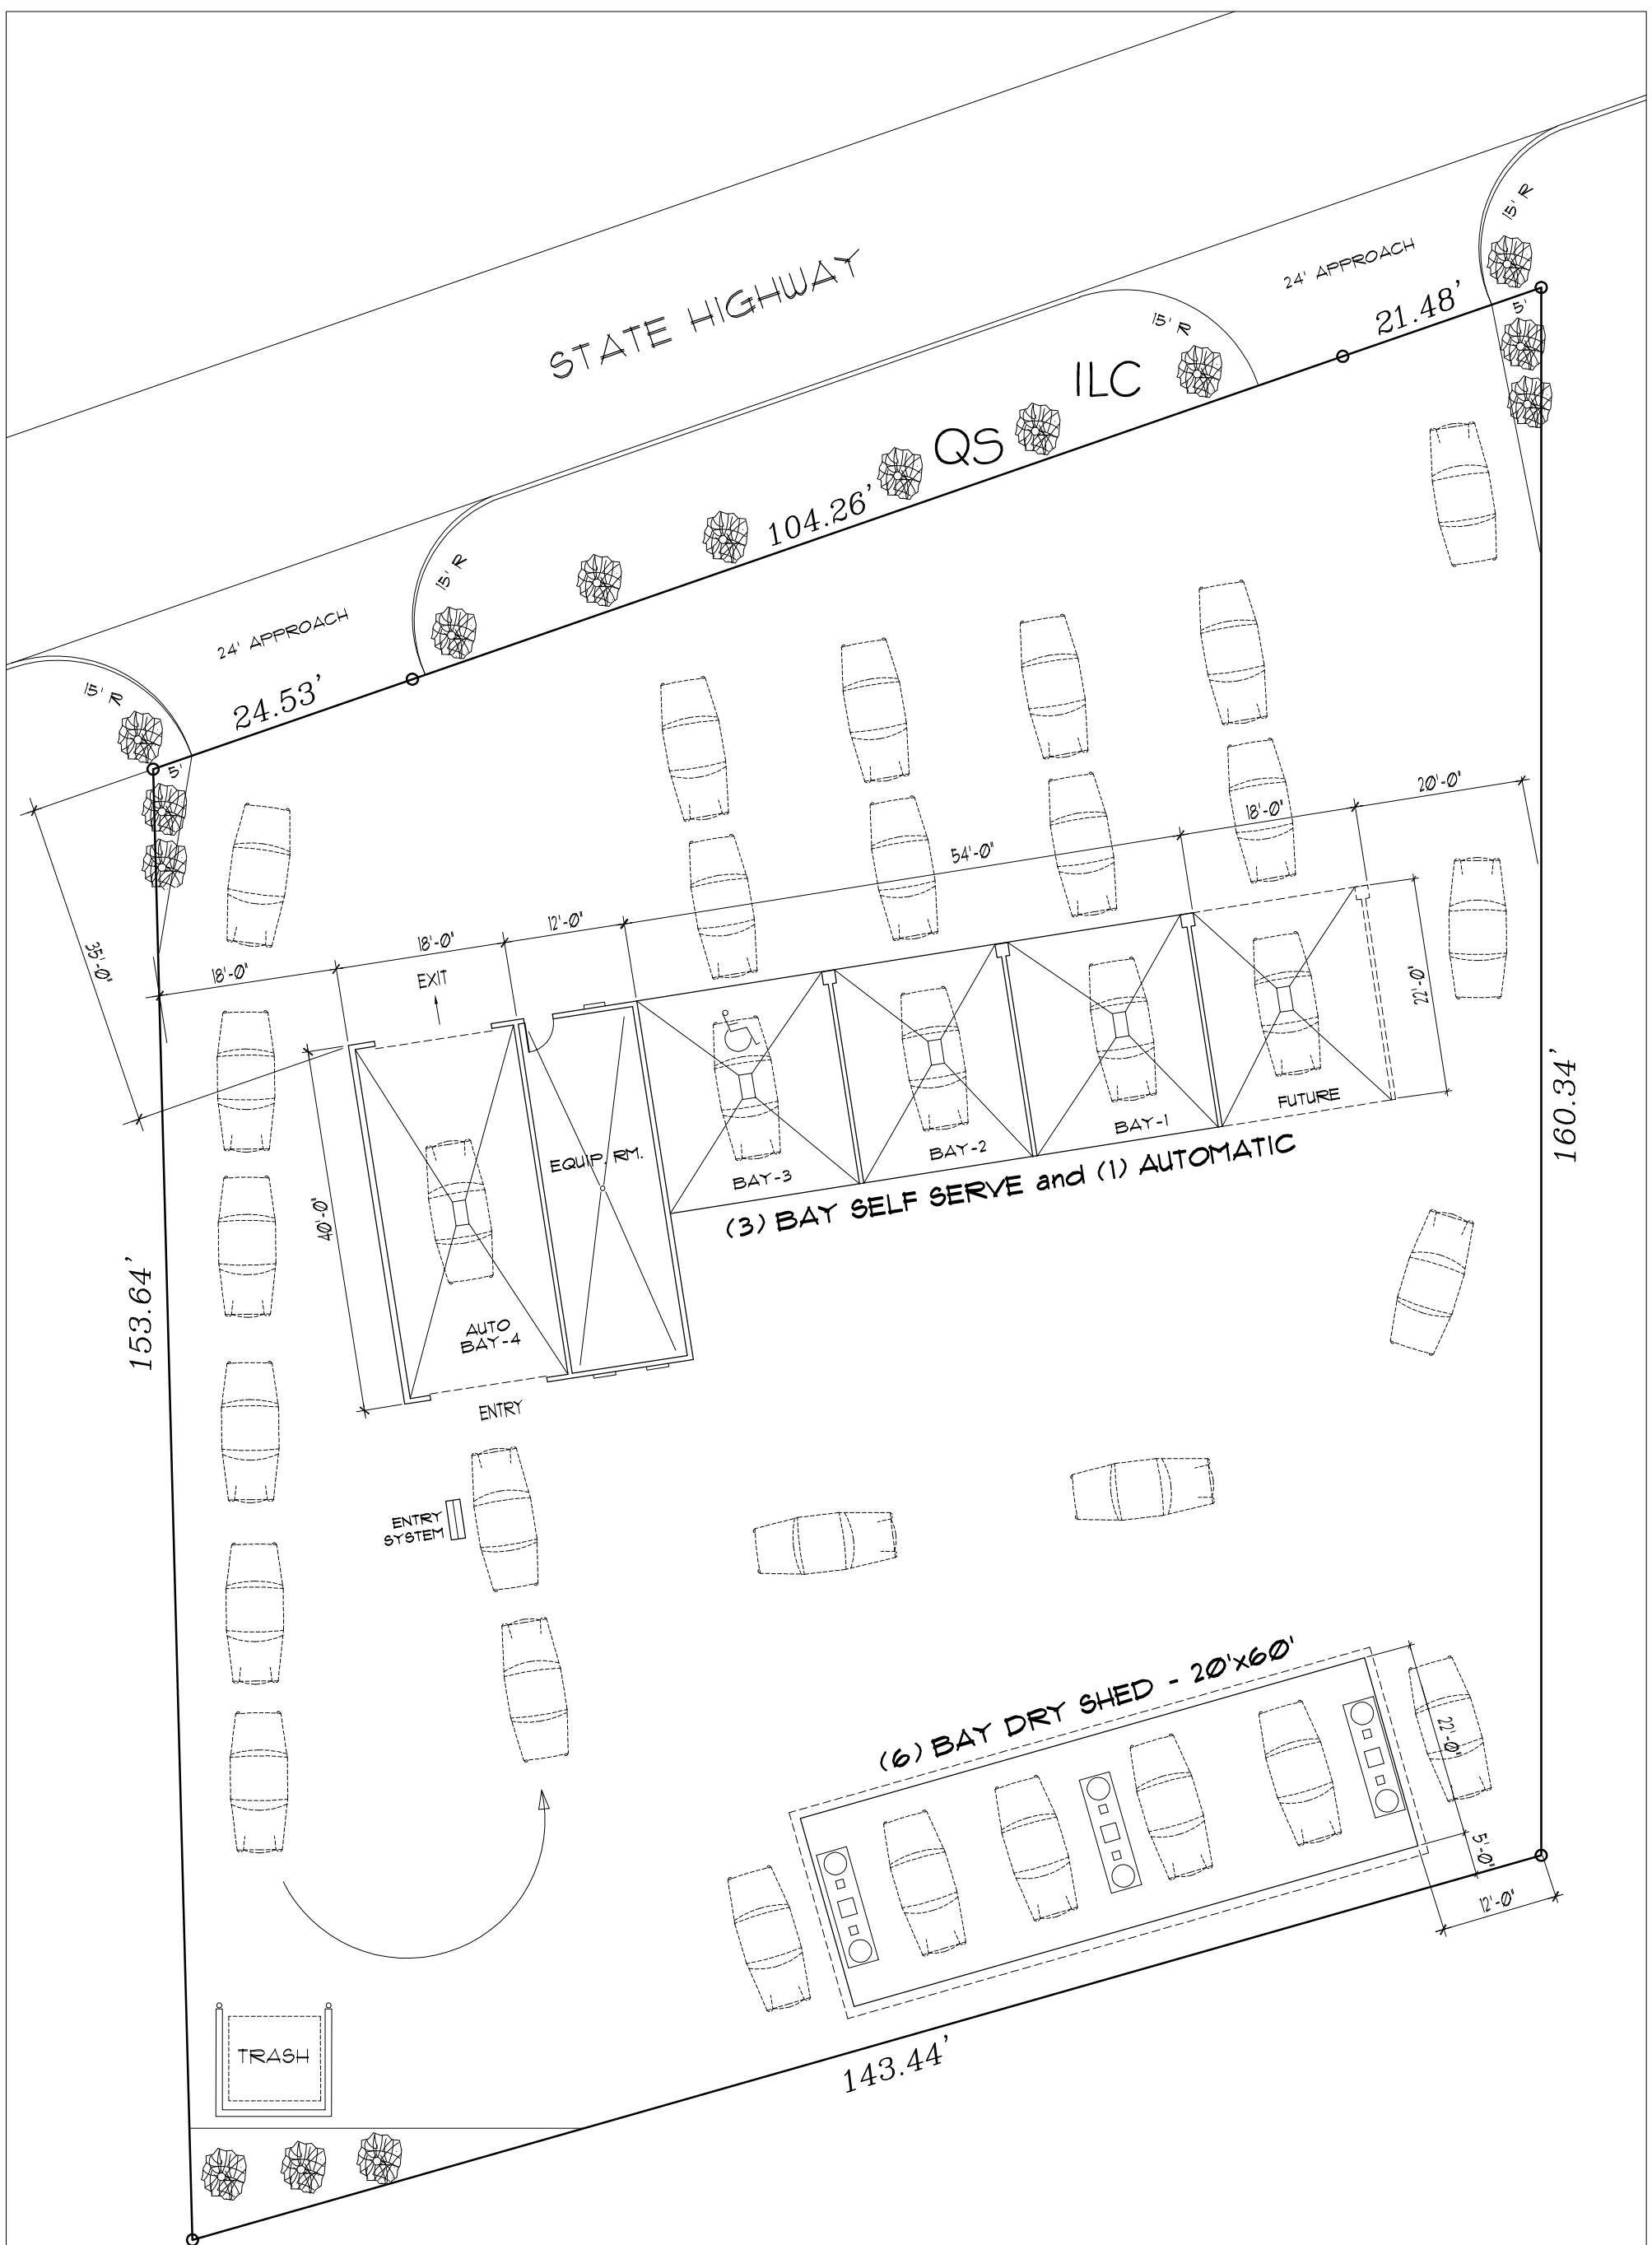

SITE PLAN - L