


MAIN STREET

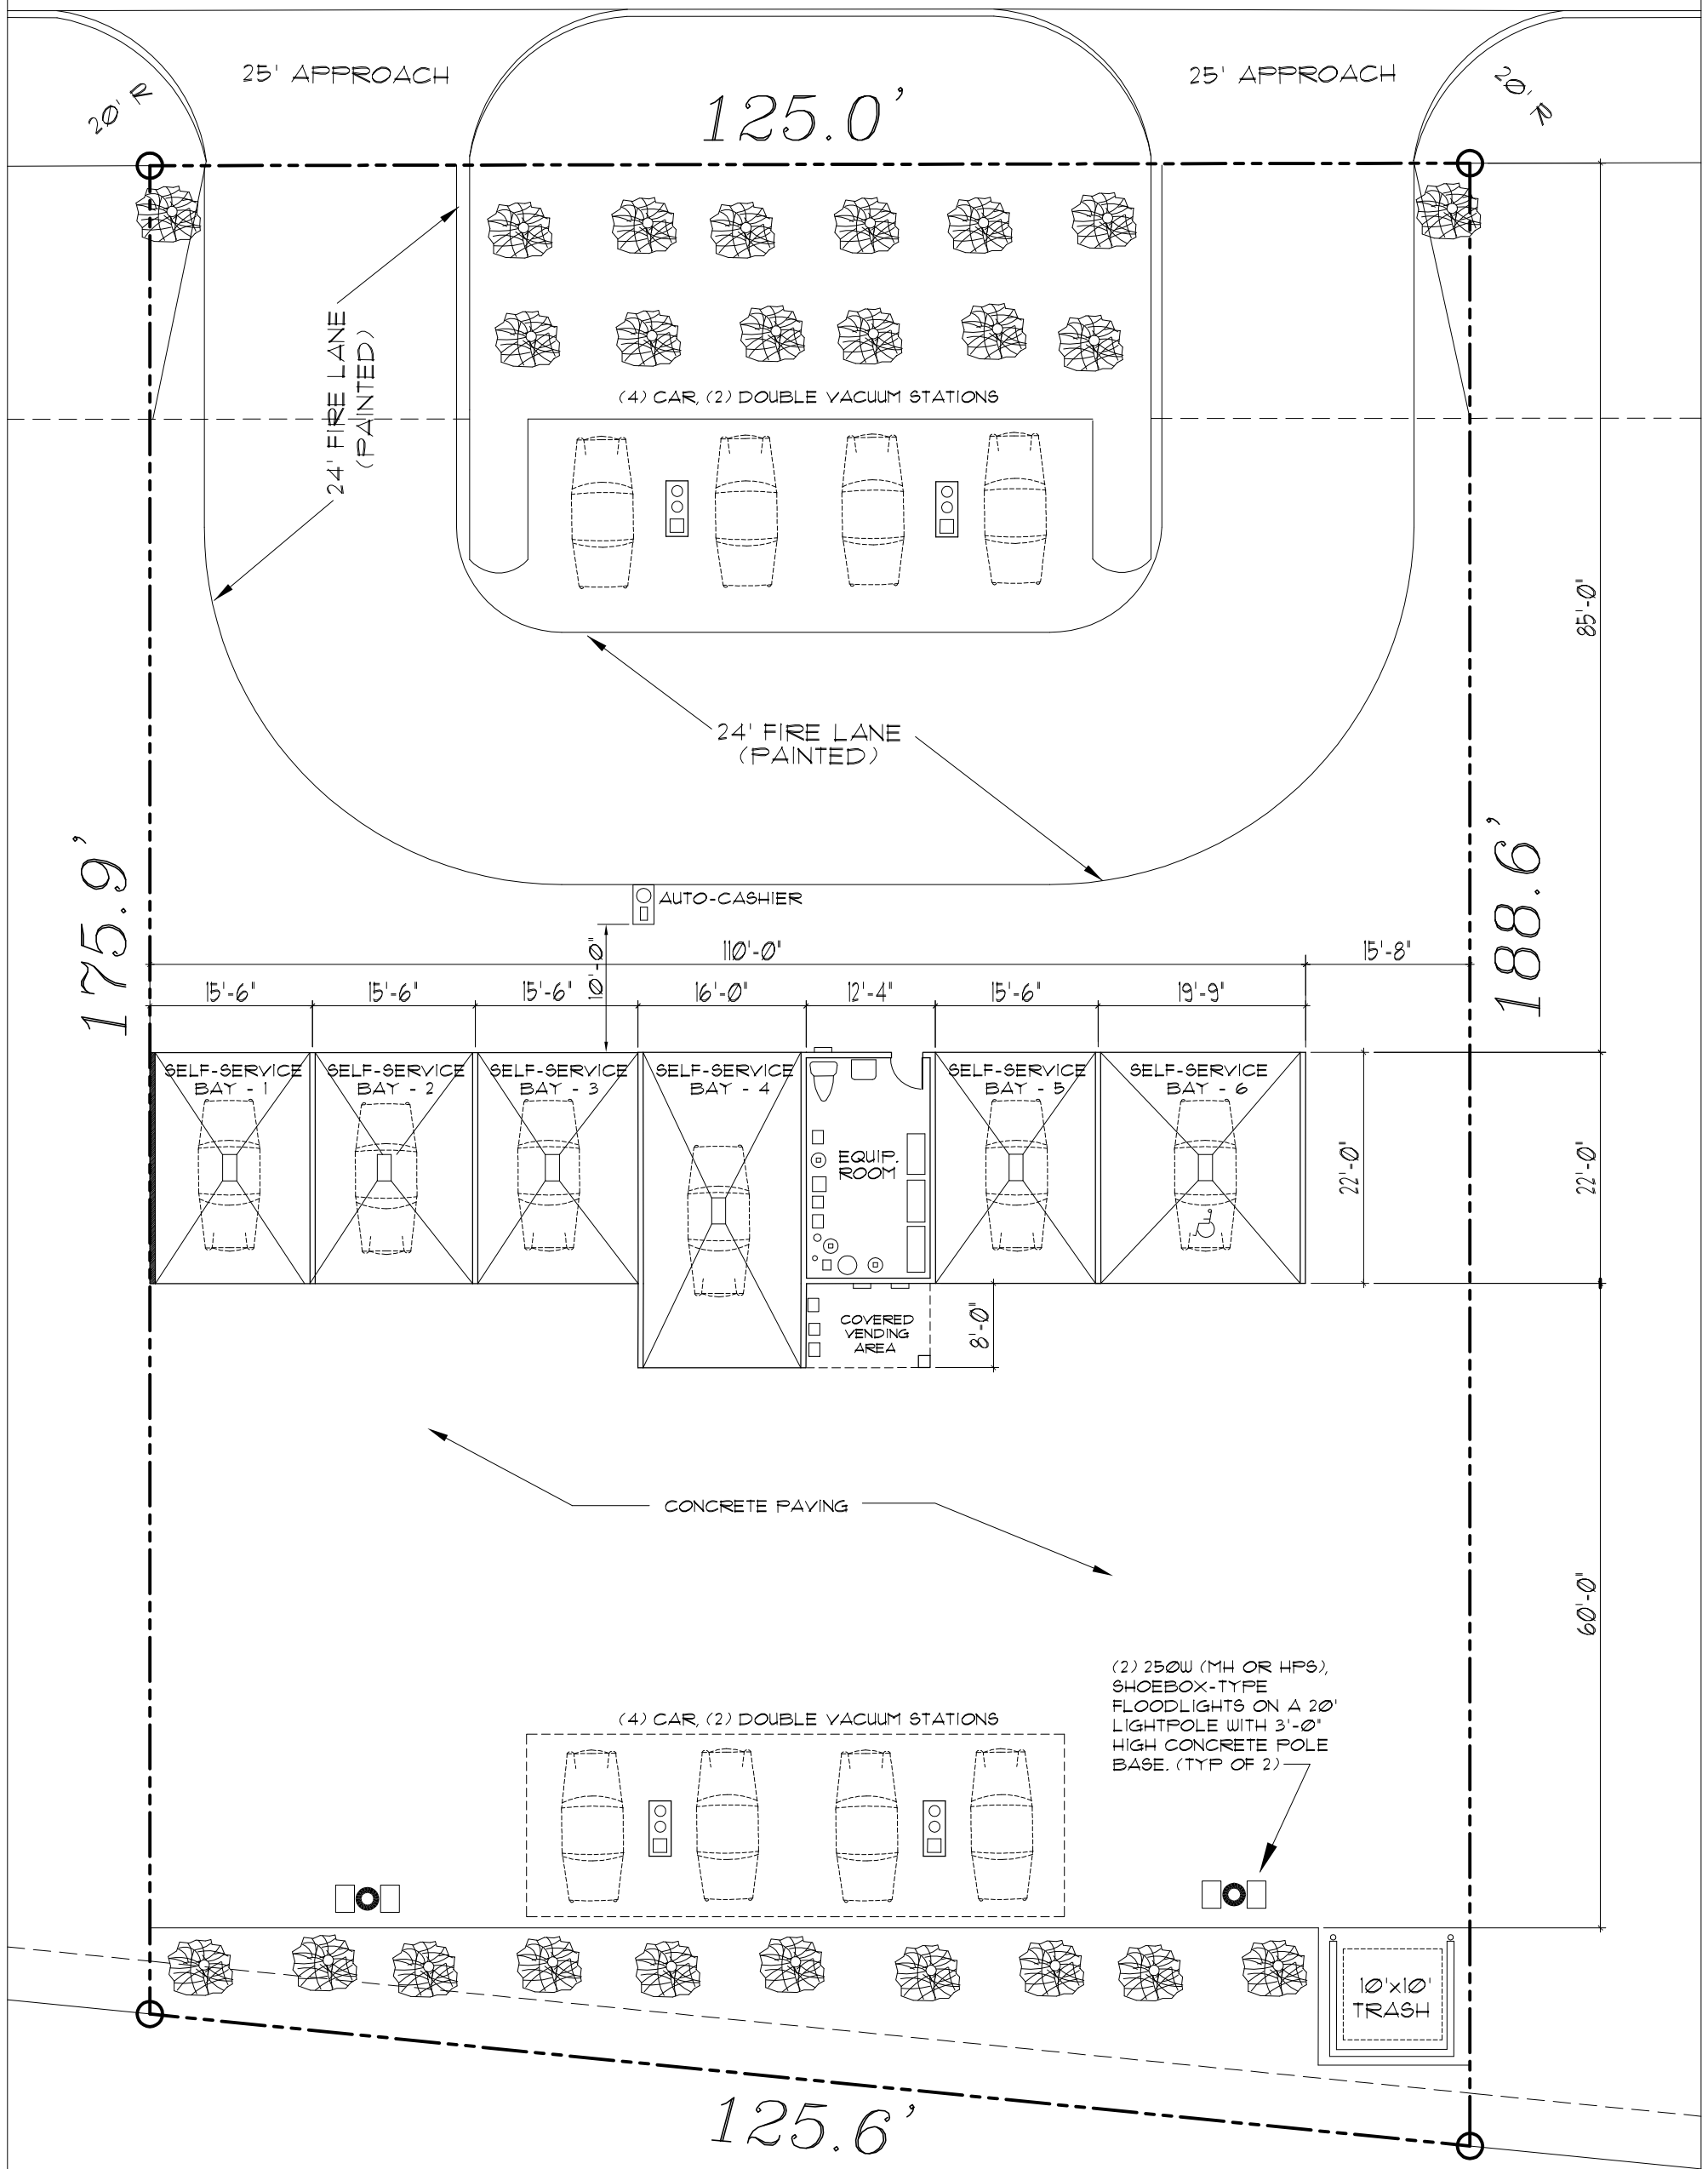

SITE PLAN - N